



A
AA
A

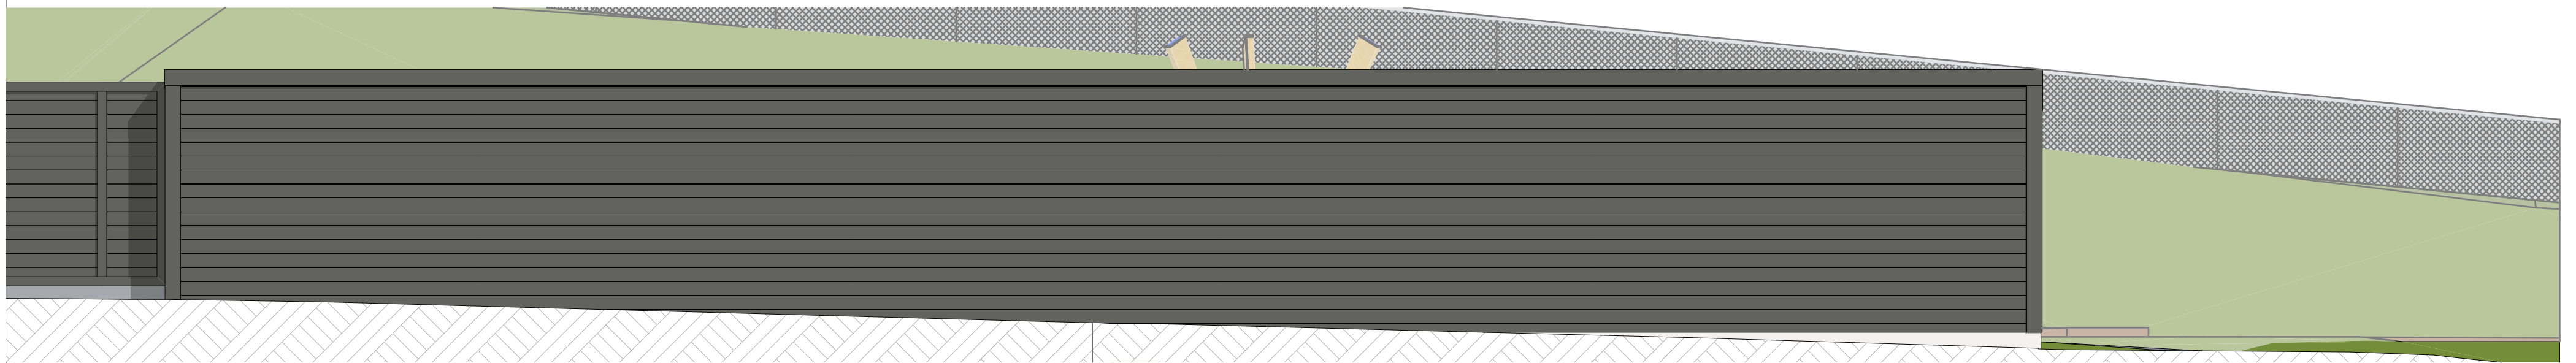


Fasade Sør




Fasade Nord

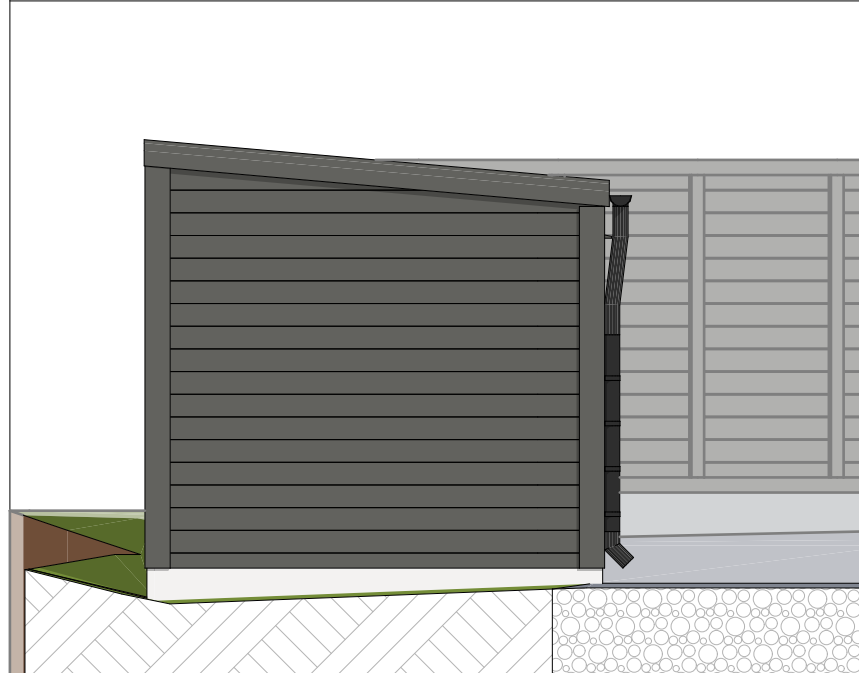


Fasade Vest

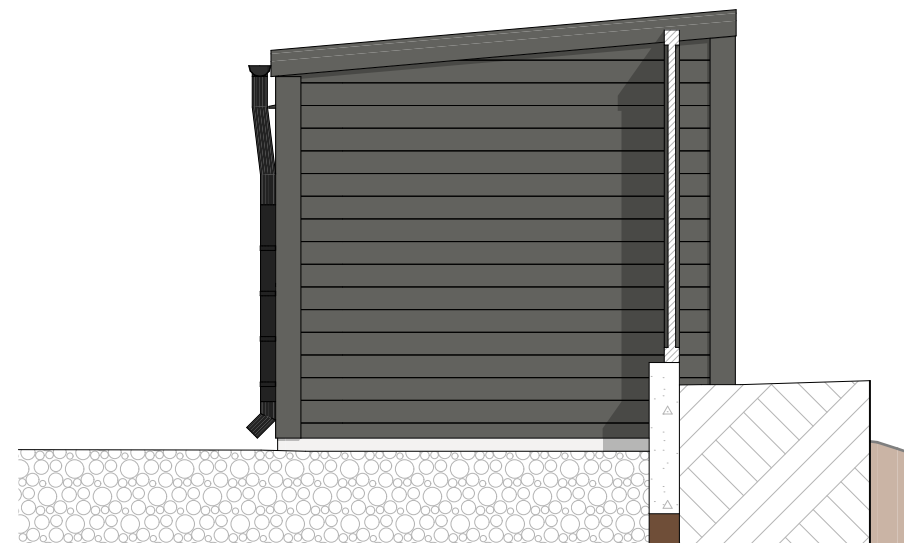

Fasade Øst

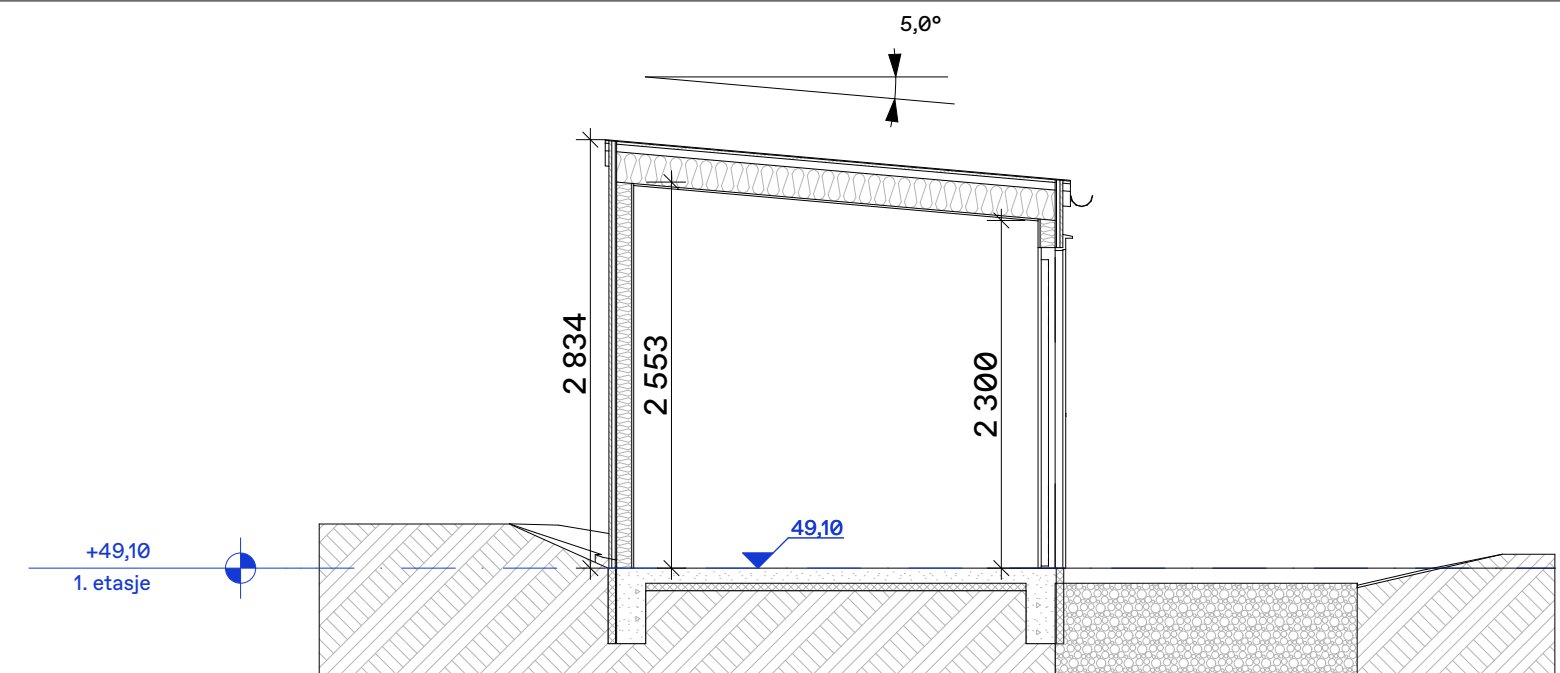

Snitt A

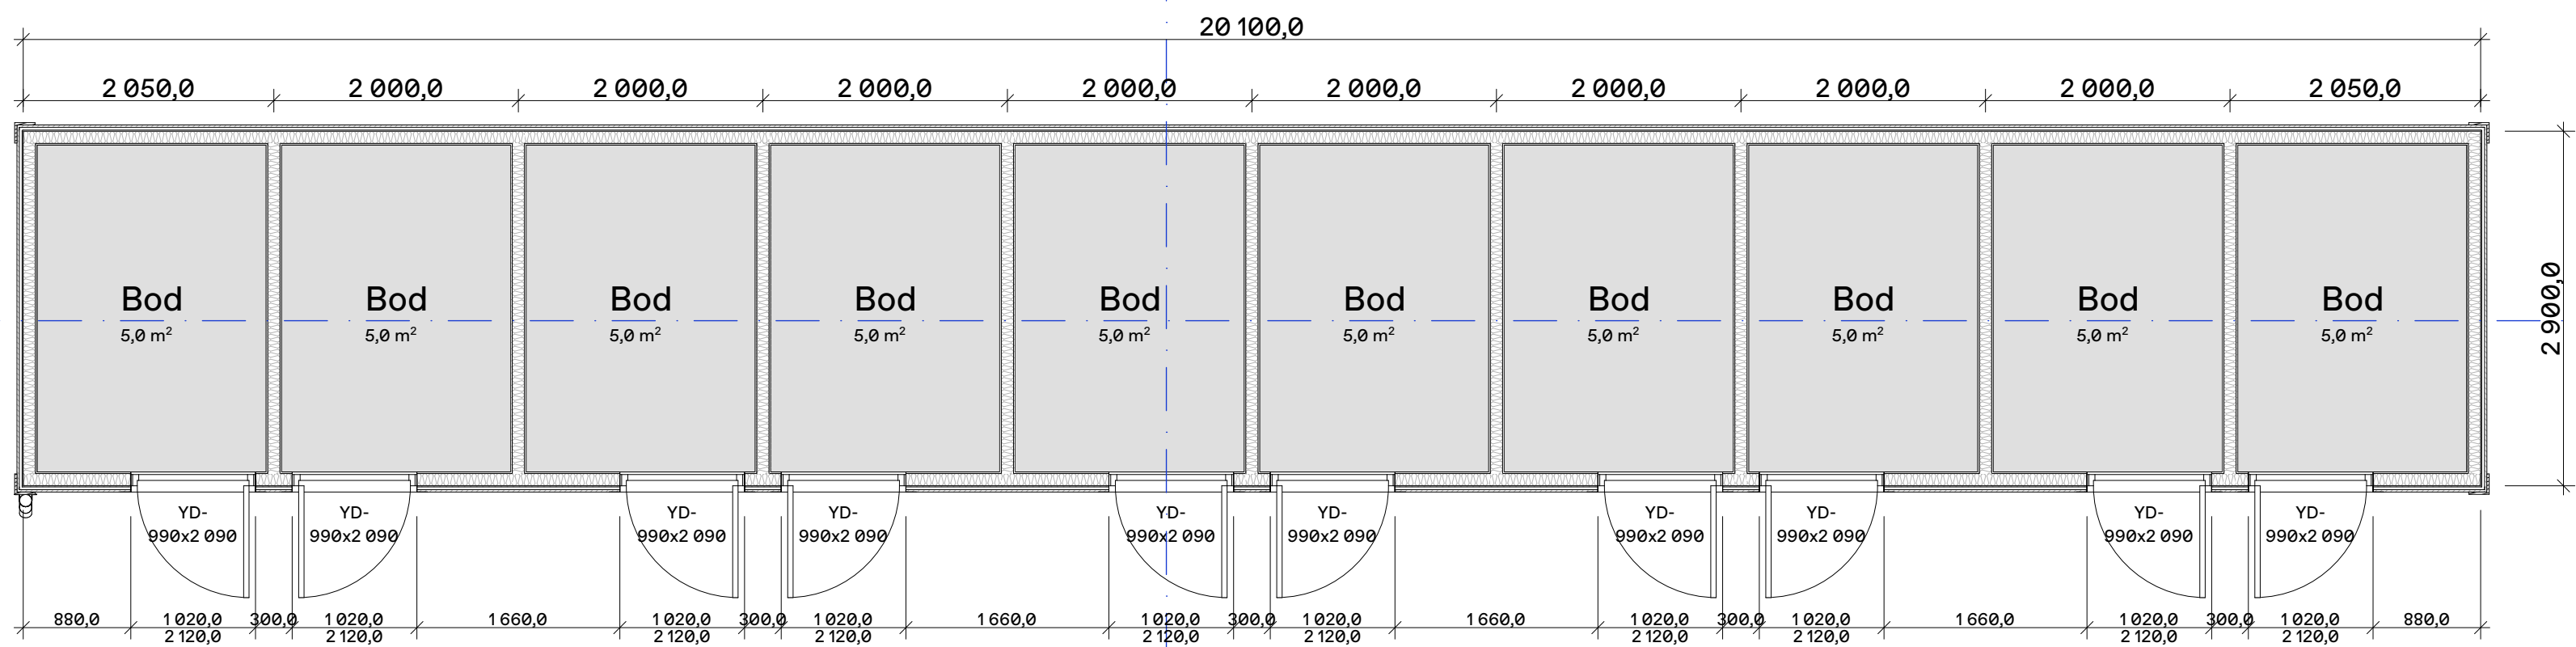

1. etasje

1:50

BRA		
Bygg	Areal	
BRA-e		
Bod 2	53,14	
		53,14 m²

BTA/BYA		
Bygg	Areal	
BTA		
Bod 2	60,65	
		60,65
BYA		
Bod 2	60,65	
		60,65

A	RAMMESØKNAD	18.04.2024	JAL	TB
Rev.	Tekst	Dato	Sign.	Kontr.
Rundhaug 11				
Gnr: 71/ Bnr: 24 Tysvær kommune				
Askeland Eindomutvikling AS				
Målestokk:	Bod 2			
1:50				
Dato:	Plan - Fasader - Snitt			
21.11.23				
Tegnet av:	Tegningsnr.:			
JAL	11407_Bod 2_101A			

ARKIPELET

A2