

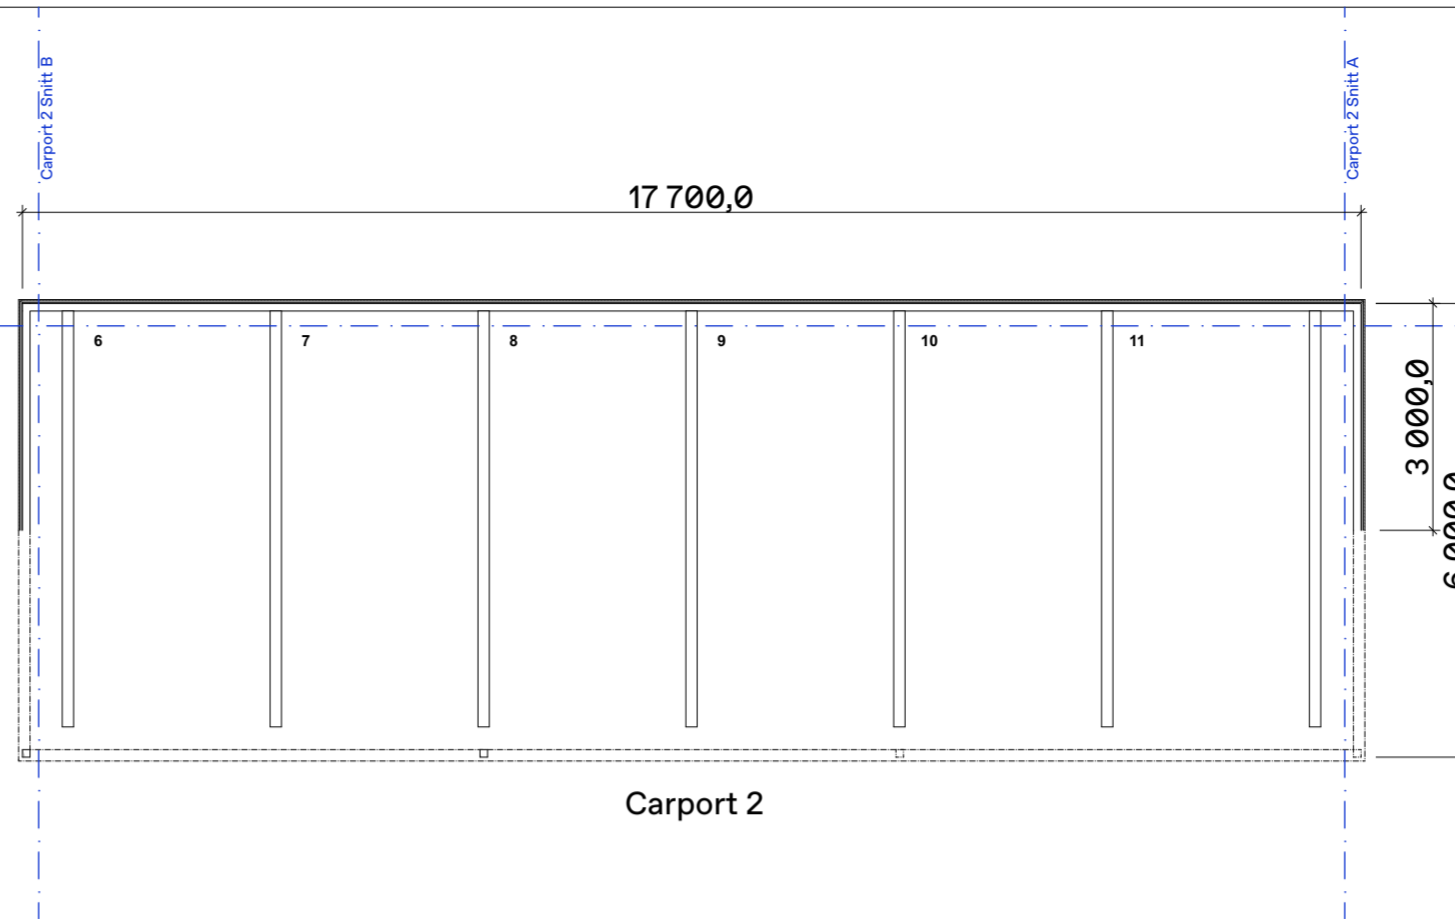
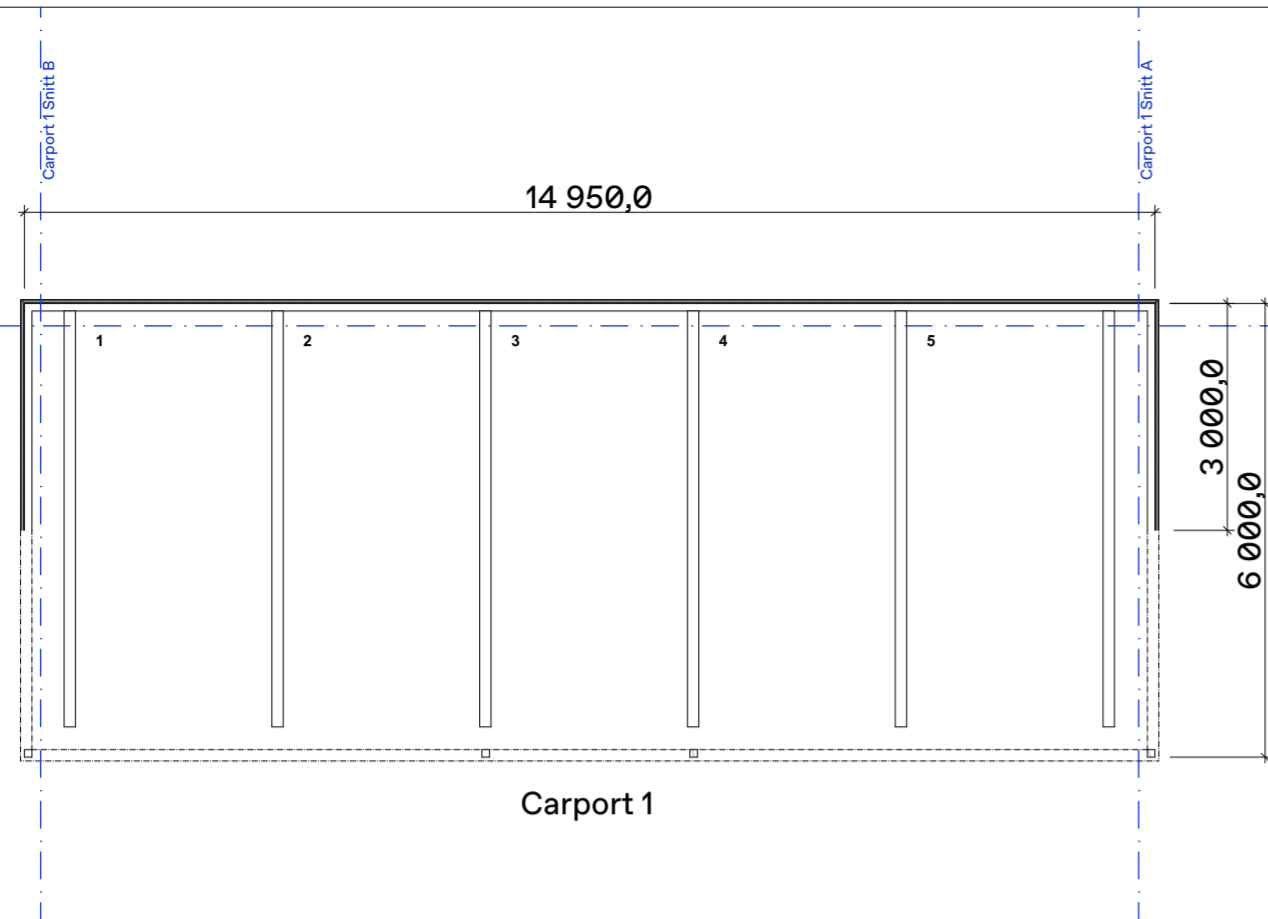



A
AA
A A

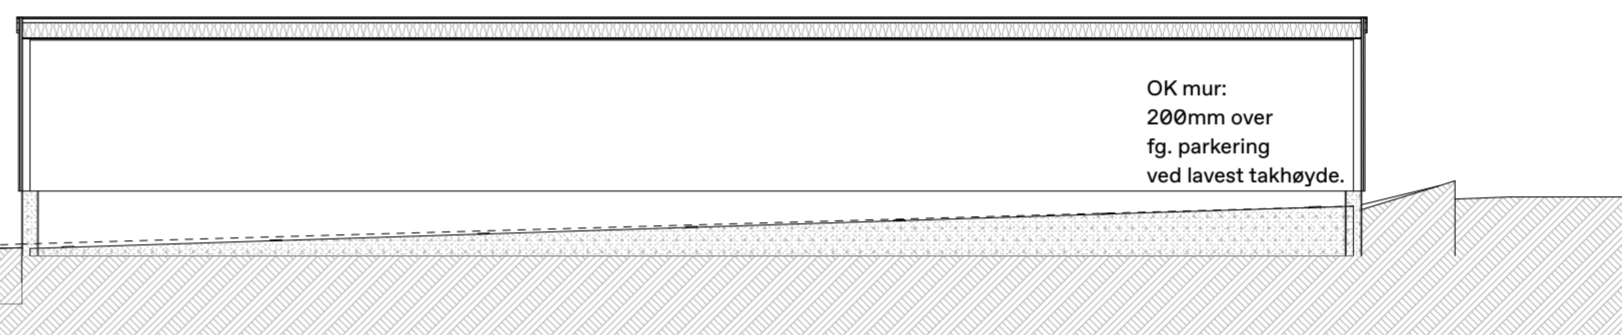


1. etasje

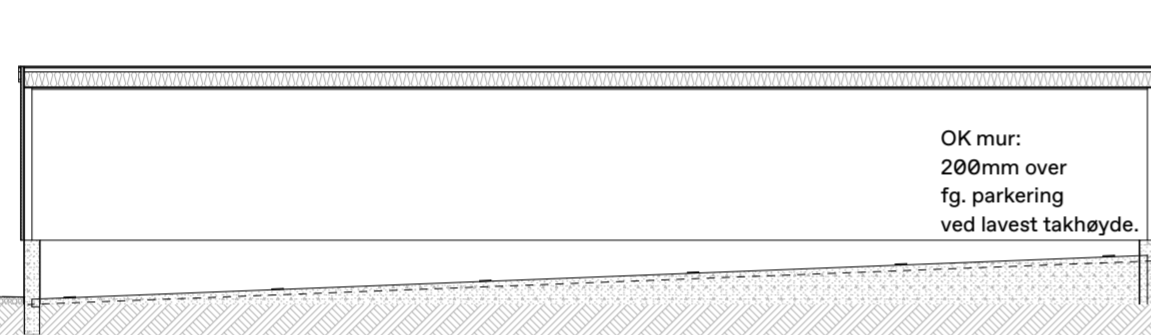


Carport Snitt 1

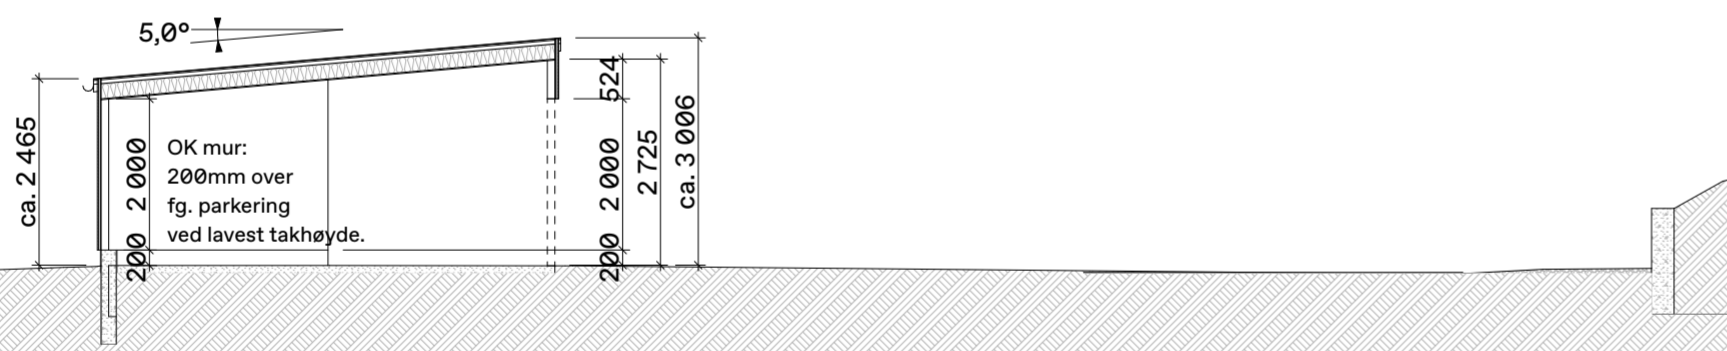


Carport 1 Snitt A

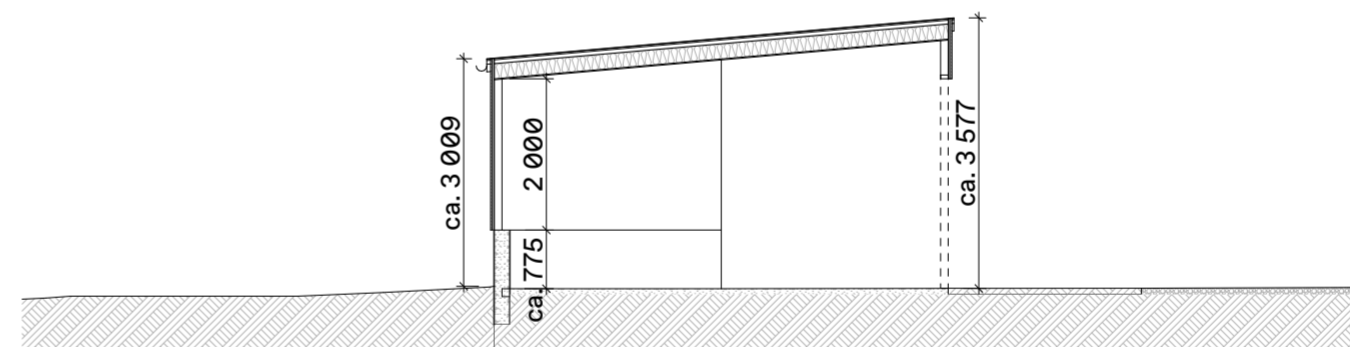

Carport 1 Snitt B

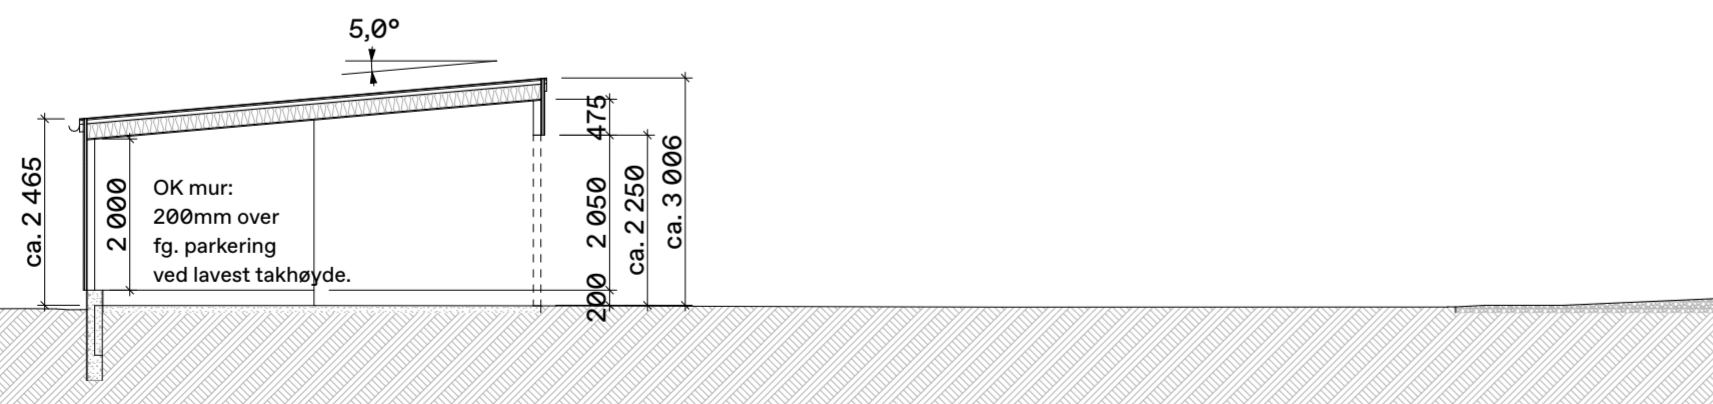

Carport 2 Snitt A

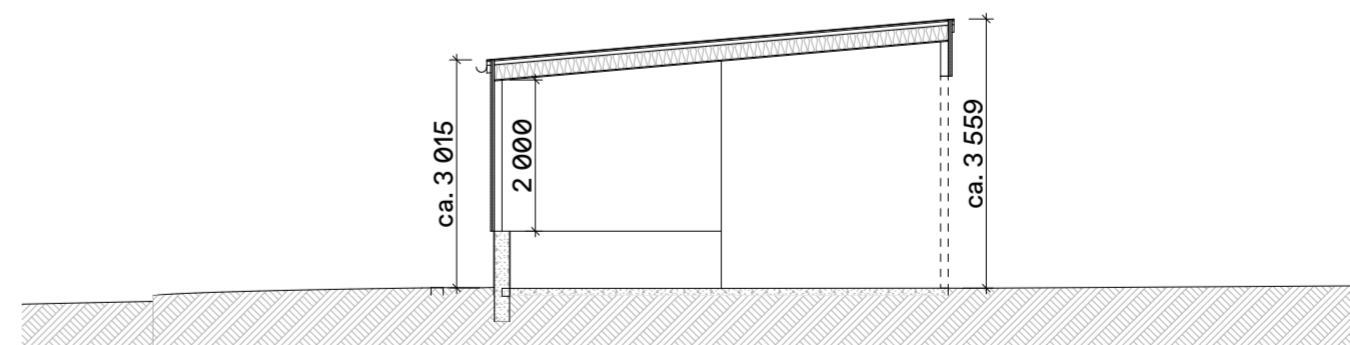

Carport 2 Snitt B

BRA		
	Bygg	Areal
BRA-e		
Carport 1	84,39	
Carport 2	101,50	
	185,89 m ²	

BTA/BYA		
	Bygg	Areal
BTA		
Carport 1	90,60	
Carport 2	108,63	
BYA		
Carport 1	90,60	
Carport 2	108,63	

Rev.	Tekst	Dato	Sign.	Kontr.
A	RAMMESØKNAD	23.04.2024	JAL	TB

Rundhaug 11
Gnr: 71/ Bnr: 24 Tysvær kommune
Askeland Eindomutvikling AS

Målestokk:
1:100

Dato:
21.11.23

Tegnet av:
JAL

Carport
Plan og Snitt
Tegningsnr.:
11407_Carport_101A

ARKIPELET

A2