



A  
AA  
A A

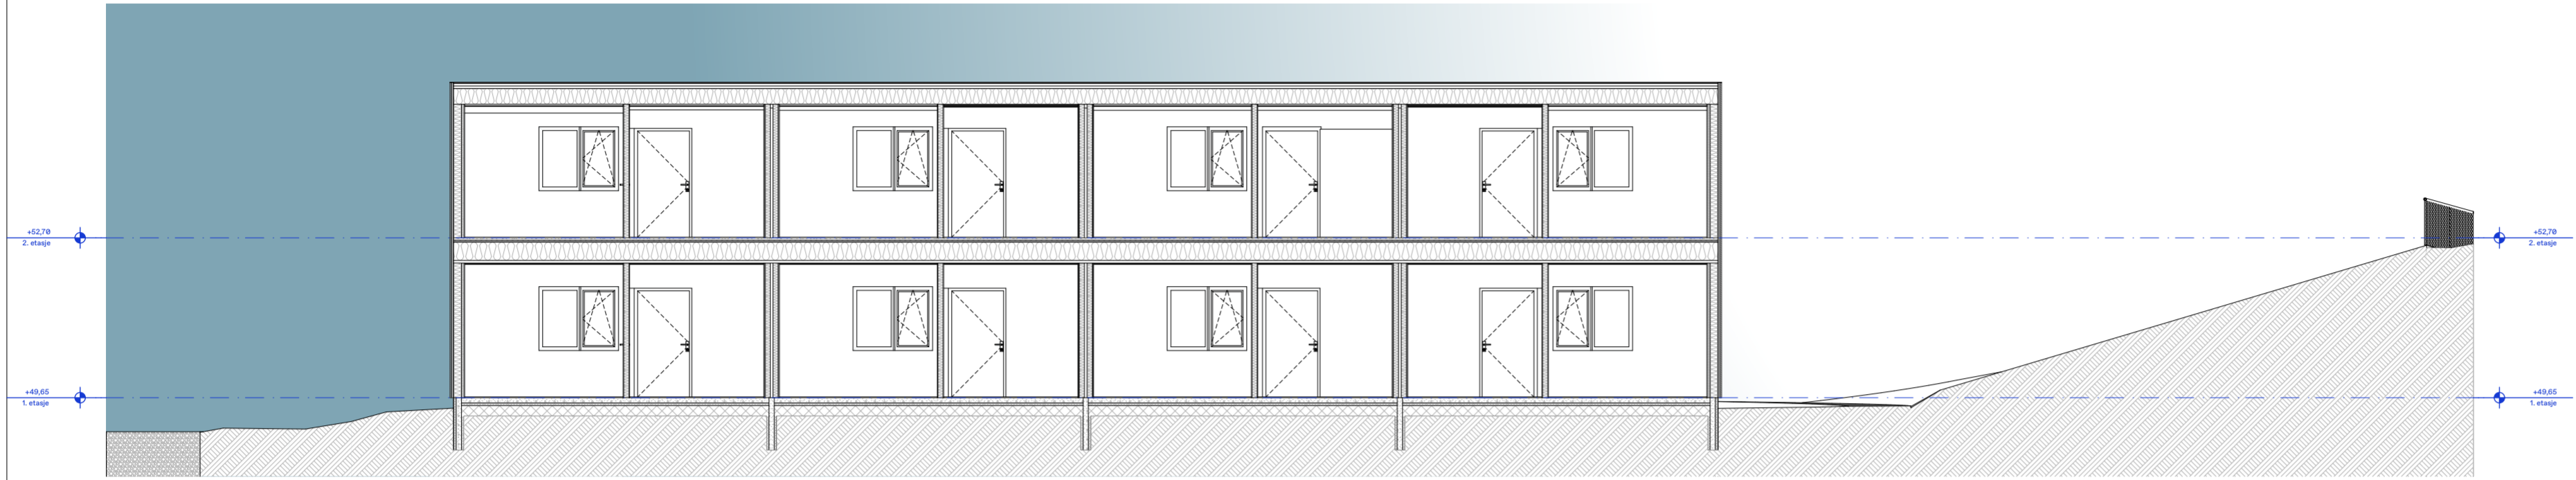

1:100 Snitt A

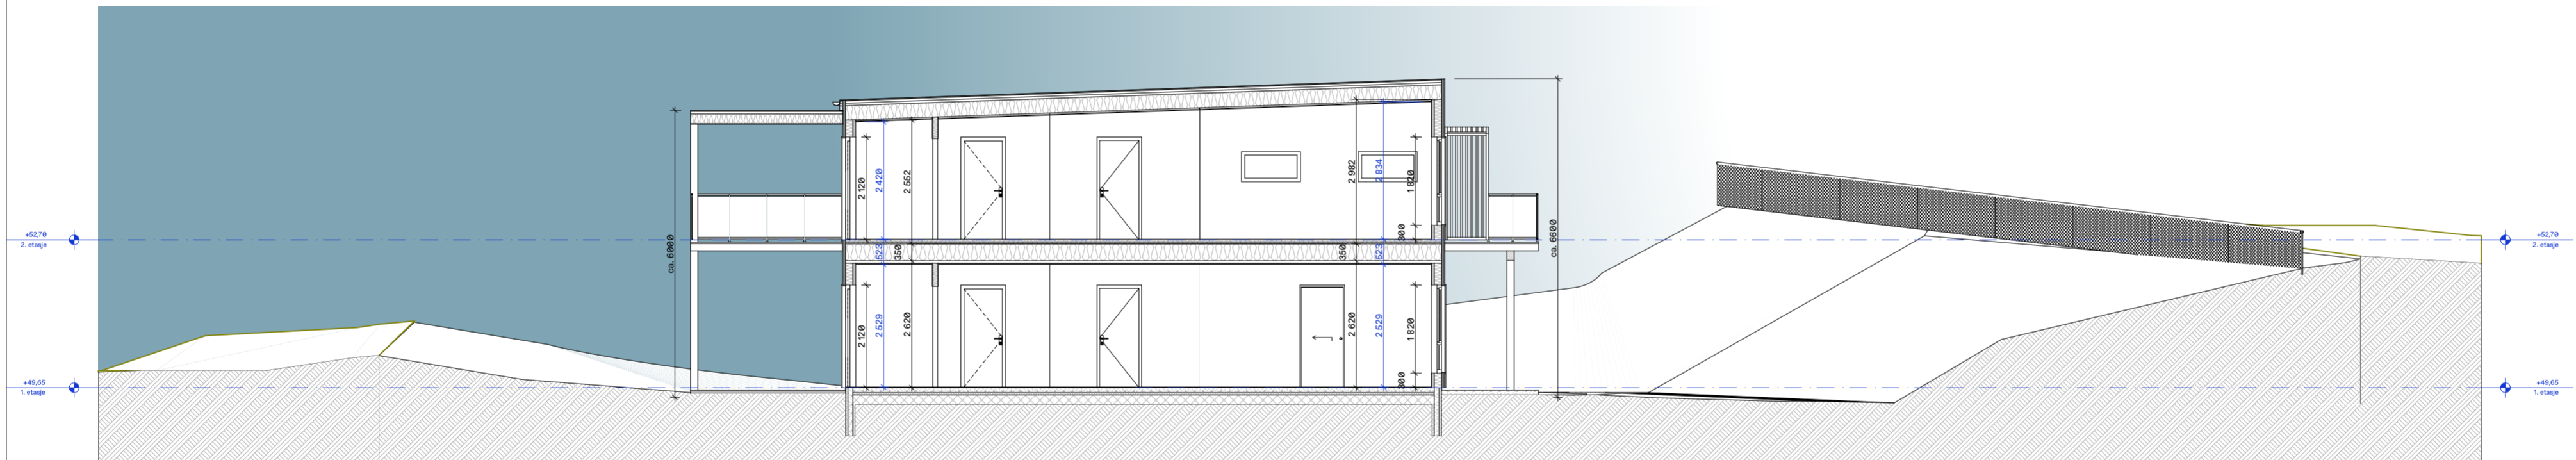

1:100 Snitt 3


A	RAMMESØKNAD	10.04.2024	JAL	TB
Rev.	Tekst	Dato	Sign.	Kontr.

**Rundhaug 11**  
Gnr: 71/ Bnr: 24 Tysvær kommune  
**Askeland Eendomutvikling AS**

Målestokk: 1:100	Snitt
Dato: 21.11.23	
Tegnet av: JAL	
Tegningsnr.: 11407_B_301A	A2

**ARKIPELET**