





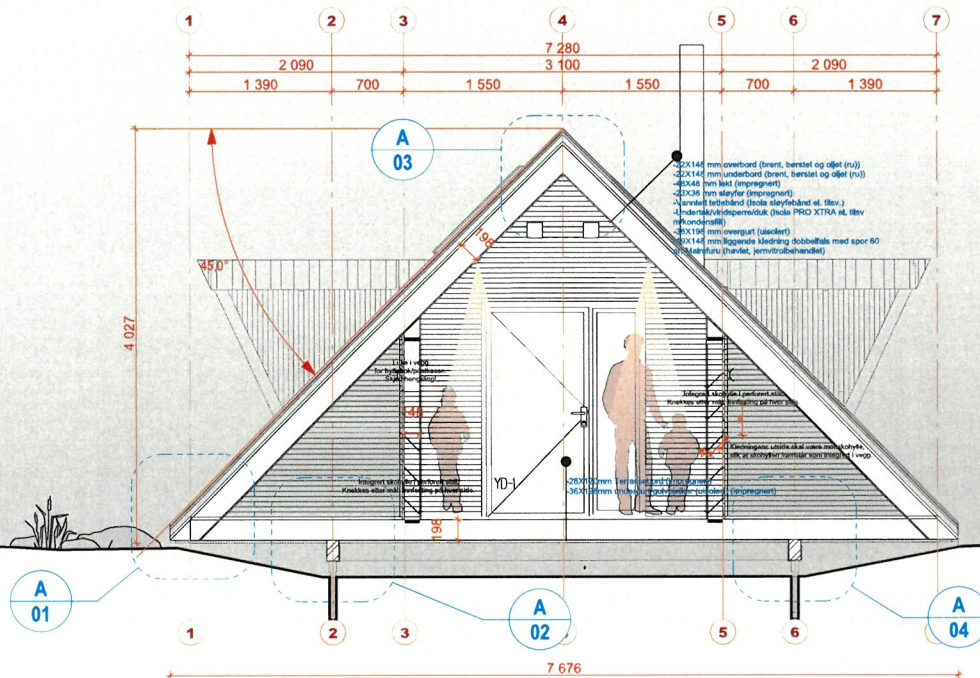

DAGTURHYTTER Rogaland

TILTAKSHAVER Rogaland FK PROSJEKTADRESSE Rogaland,	SAKSBEHANDLER Ole Kristian Kråkmo		DATO 25.03.21
	GNR/BNR -	SIGN OKK	REFERANSESYSTEMER UTM / NN2000
	MOH -	KONTROLL SNA	

Informasjon

Rogaland
fylkeskommune

© Alle rettigheter tilhører utferende for prosjekteringen, kopiering eller bruk av disse tegningene er forbudt uten skriftlig samtykke

FG3 ANBUDSTEGNINGER

REV	BESKRIVELSE	DATO	SIGN	KTR	GKJ

Snitt A


TEGNINGSNUMMER A30-101	REVISJON
MÅLESTOKK 1:50	
ARKSTØRRELSE A3 (420x297mm)	

ROJO arkitekter A/S

ADRESSE
Kongens gate 89,
7012 Trondheim

TELEFON
73 56 00 50

E-POST
firmapost@rojoarkitekter.no

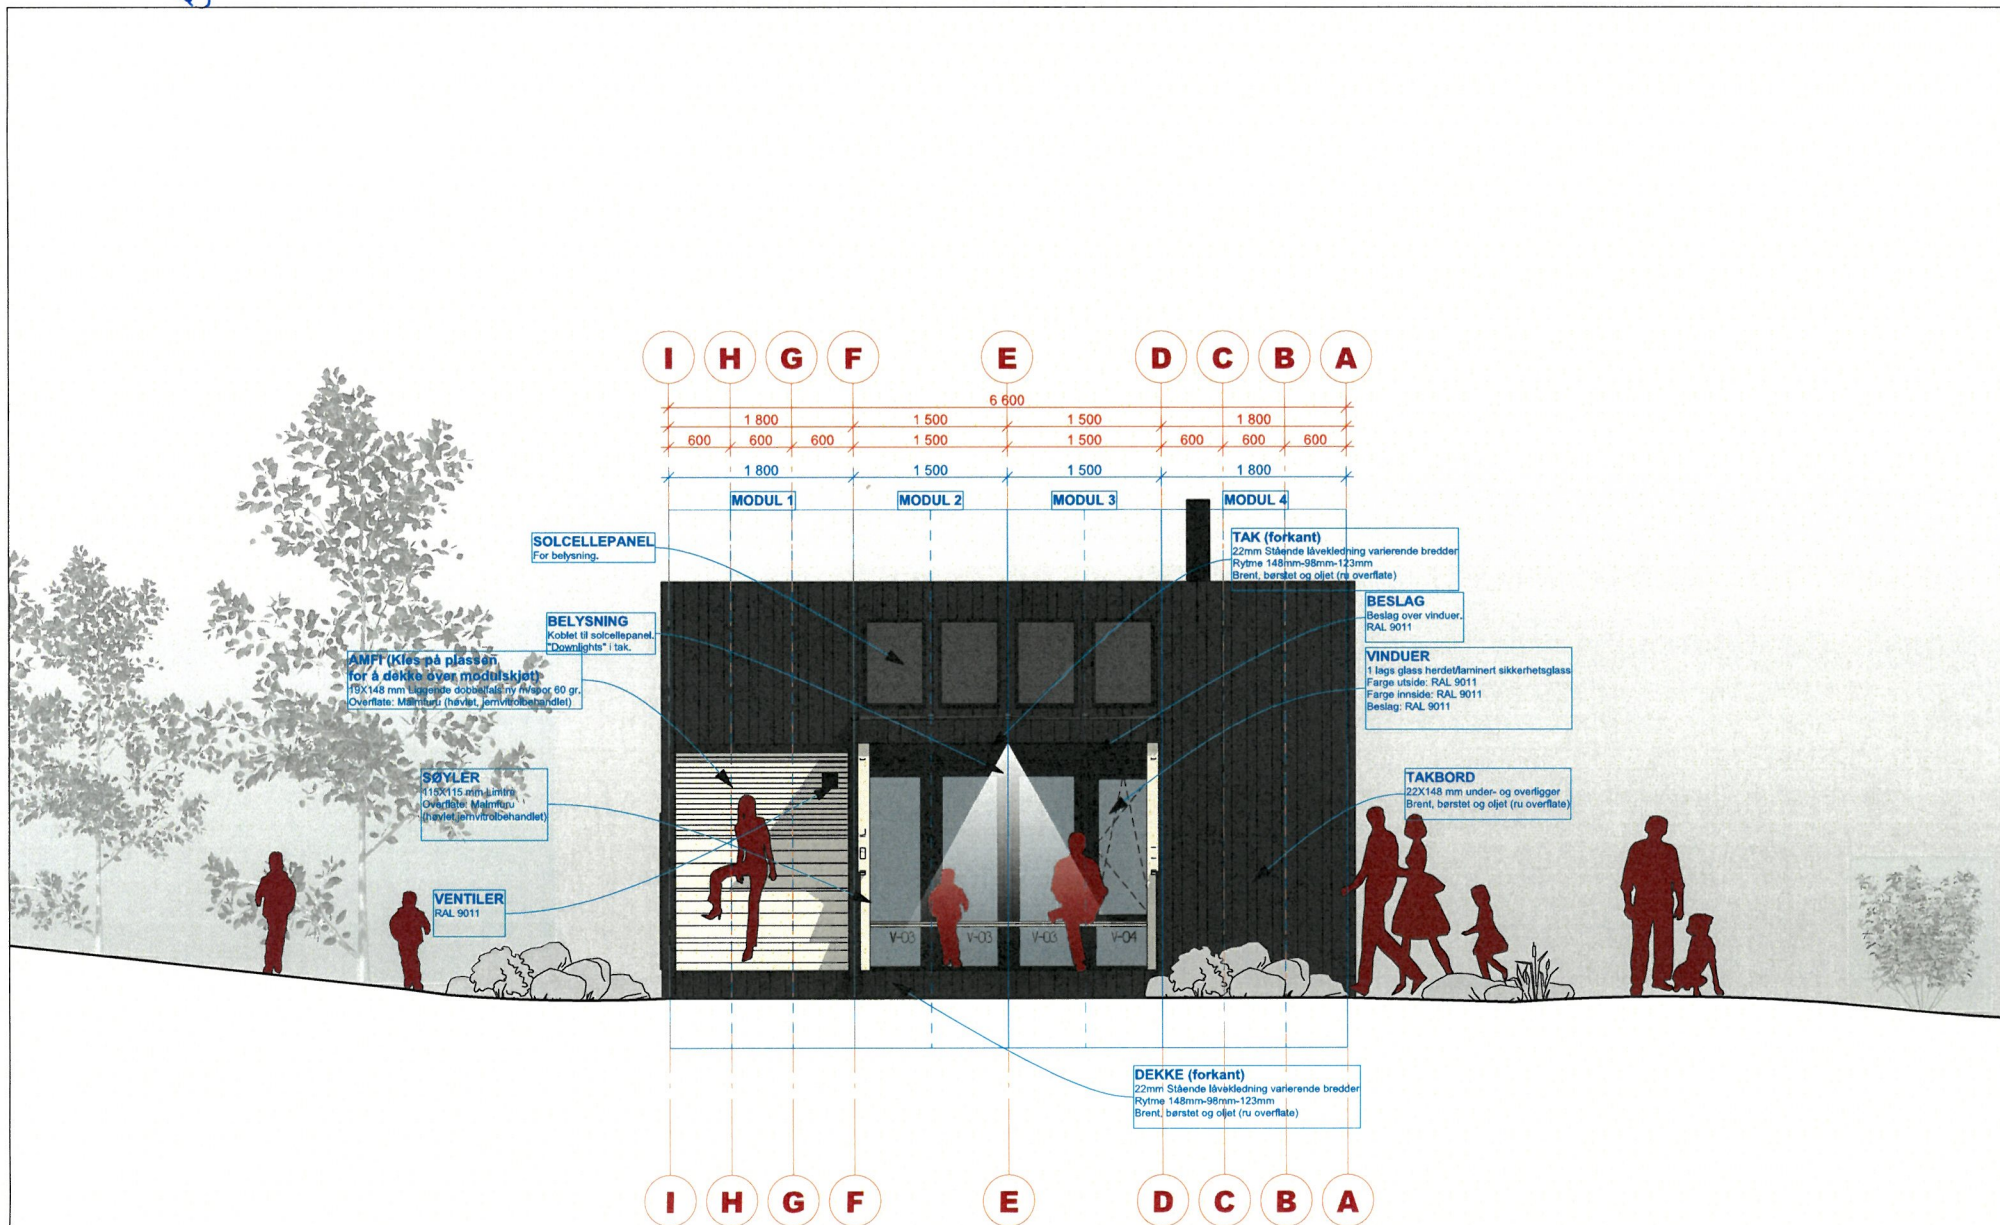

DAGTURHYTTER Rogaland

TILTAKSHVER Rogaland FK	SAKSBEHANDLER Ole Kristian Kråkmo	DATO 25.03.21
PROSJEKTADRESSE Rogaland,	GNR/BNR -	SIGN OKK
	MOH -	REFERANSESYSTEMER UTM / NN2000
	KONTROLL SNA	

Informasjon



Rogaland
fylkeskommune

© Alle rettigheter tilhører utferende for prosjekteringen, kopiering eller bruk av disse tegningene er forbudt uten skriftlig samtykke

FG3 ANBUDSTEGNINGER

REV	BESKRIVELSE	DATO	SIGN	KTR	GKJ

Fasade Vest

TEGNINGSNUMMER A40-102	REVISJON
MALESTOKK 1:50	
ARKSTØRRELSE A3 (420x297mm)	

ROJO arkitekter A/S

ADRESSE Kongens gate 89, 7012 Trondheim	E-POST firmapost@rojoarkitekter.no
TELEFON 73 56 00 50	



Plassert flatt, nedsenket med omkringliggende terreng. Ikke eksponert mye platting som blir for dominerende. Det ønskes at hytta skal oppleves fri for dominerende impregnert trevirke i rekkverk på og rundt hytta.



Plassert flatt, naturlig arrondert terreng, og fylt inntil hytta. Ingen sjenerende rekkverk, utkragete plattinger eller "skjørt".



Plassert flatt, bearbeidet rundt hytte, muliggjør bruk av hele hytta. Betongfundamenter fungerer når de blir gravd godt nok ned i bakken, og hytta plasseres flatt.



Plassert flatt, naturlig arrondert terreng. Sitter godt i terrenget og omgivelsene.



Hytta er plassert for nære skråning. Bidrar til rekkverk/sikring som bør unngås!

God løsning for nedtrapping til terreng. Nedtrappingen bør ikke være mer dominerende enn dette.

DAGTURHYTTER Rogaland

TILTAKSHAVER Rogaland FK	SAKSBEHANDLER Ole Kristian Kråkmo	DATO 25.03.21
PROSJEKTADRESSE Rogaland,	ONRØNR SIGN OKK	REFERANSESYSTEMER UTM / NN2000
	MOH KONTROLL SNA	

Informasjon



Rogaland
fylkeskommune

© Alle rettigheter forbeholdt. For prosjektering, bygging eller bruk av disse tegningene er forfutt uten pliktig samtykke.

FG3 ANBUDESTEGNINGER

REV	BESKRIVELSE	DATO	SIGN	KTR	OKK

Akseptable eksempler

TEGNINGSNUMMER A22-108	REVISJON
MALESTOKK	
ARKSTØRRELSE A3 (420x297mm)	

ROJO arkitekter A/S

ADRESSE Kongens gate 89, 7012 Trondheim	TELEFON 73 56 00 50
E-POST firmapost@rojoarkitekter.no	